
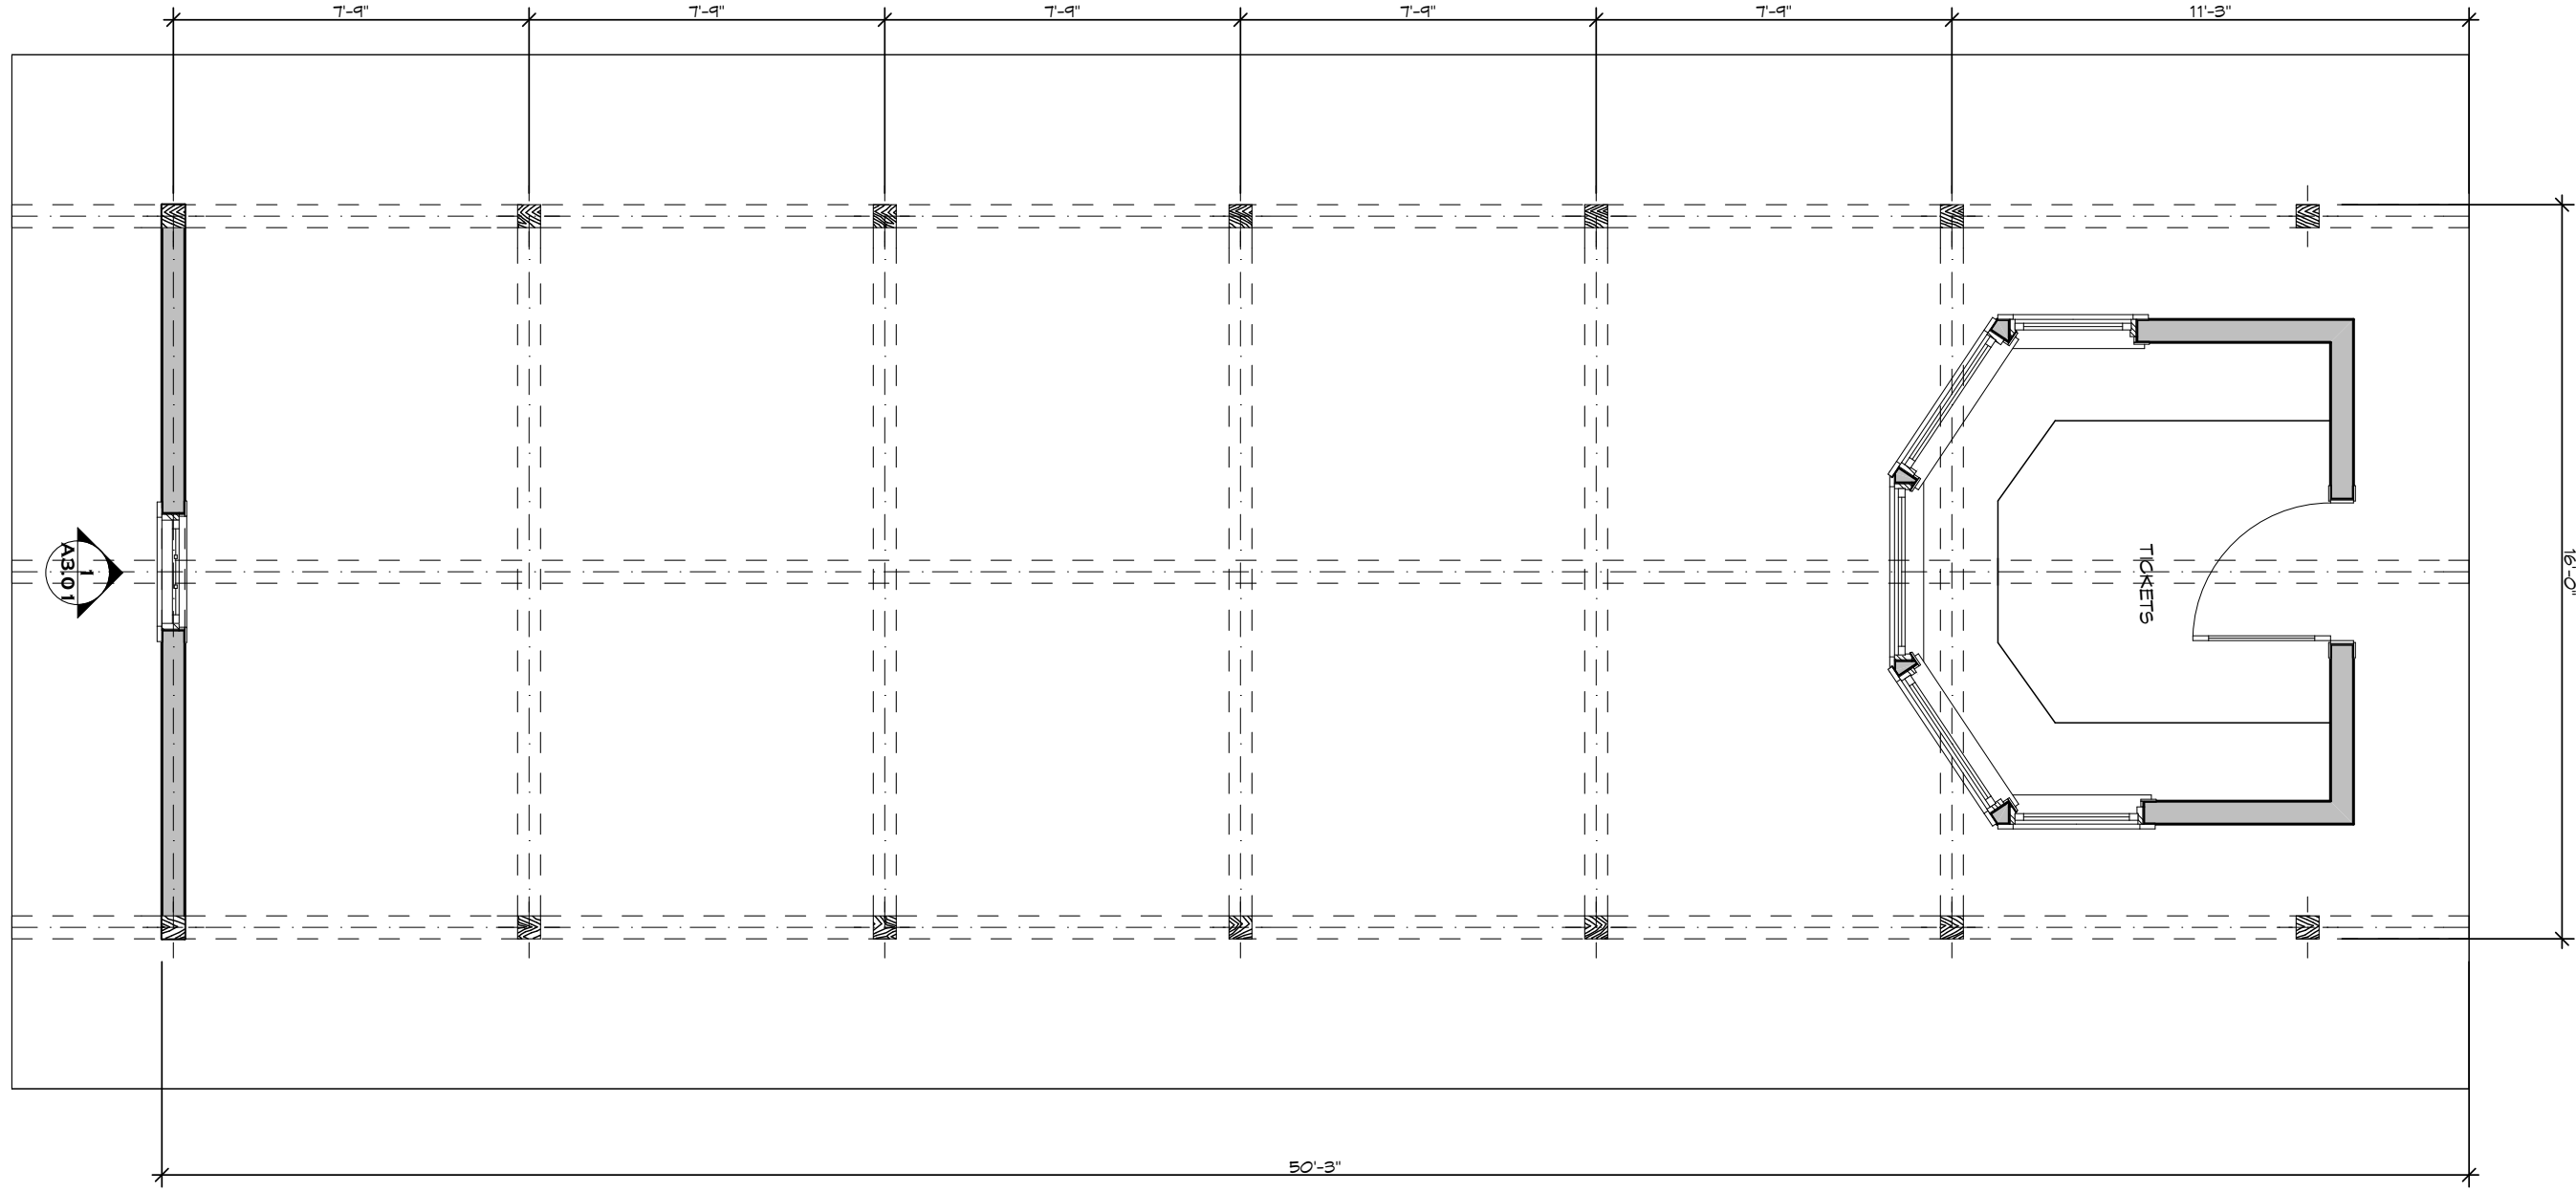


1

Train Station

SCALE: 1/4" = 1'-0"

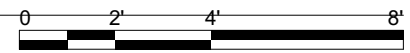

A3.00

Train Station

Cuyahoga Valley National Park Visitor Center
Zielenski Court Peninsula, OH 44264

DATE
SCALE

PENINSULA ARCHITECTS

P.O. Box 235 | 1775 Main Street
Peninsula, OH 44264
V 330.657.2800 | F 330.657.2419
www.pa-architects.com

© 2015 Peninsula Associates Architects LLC

DATE
SCALE

Train Station Elevations

A3.01

Cuyahoga Valley National Park Visitor Center
Zielenski Court Peninsula, OH 44264

1

Elevations

SCALE: 1/4" = 1'-0"

